


1 2 3 4 5 6 7 8

A
B
C
D
E

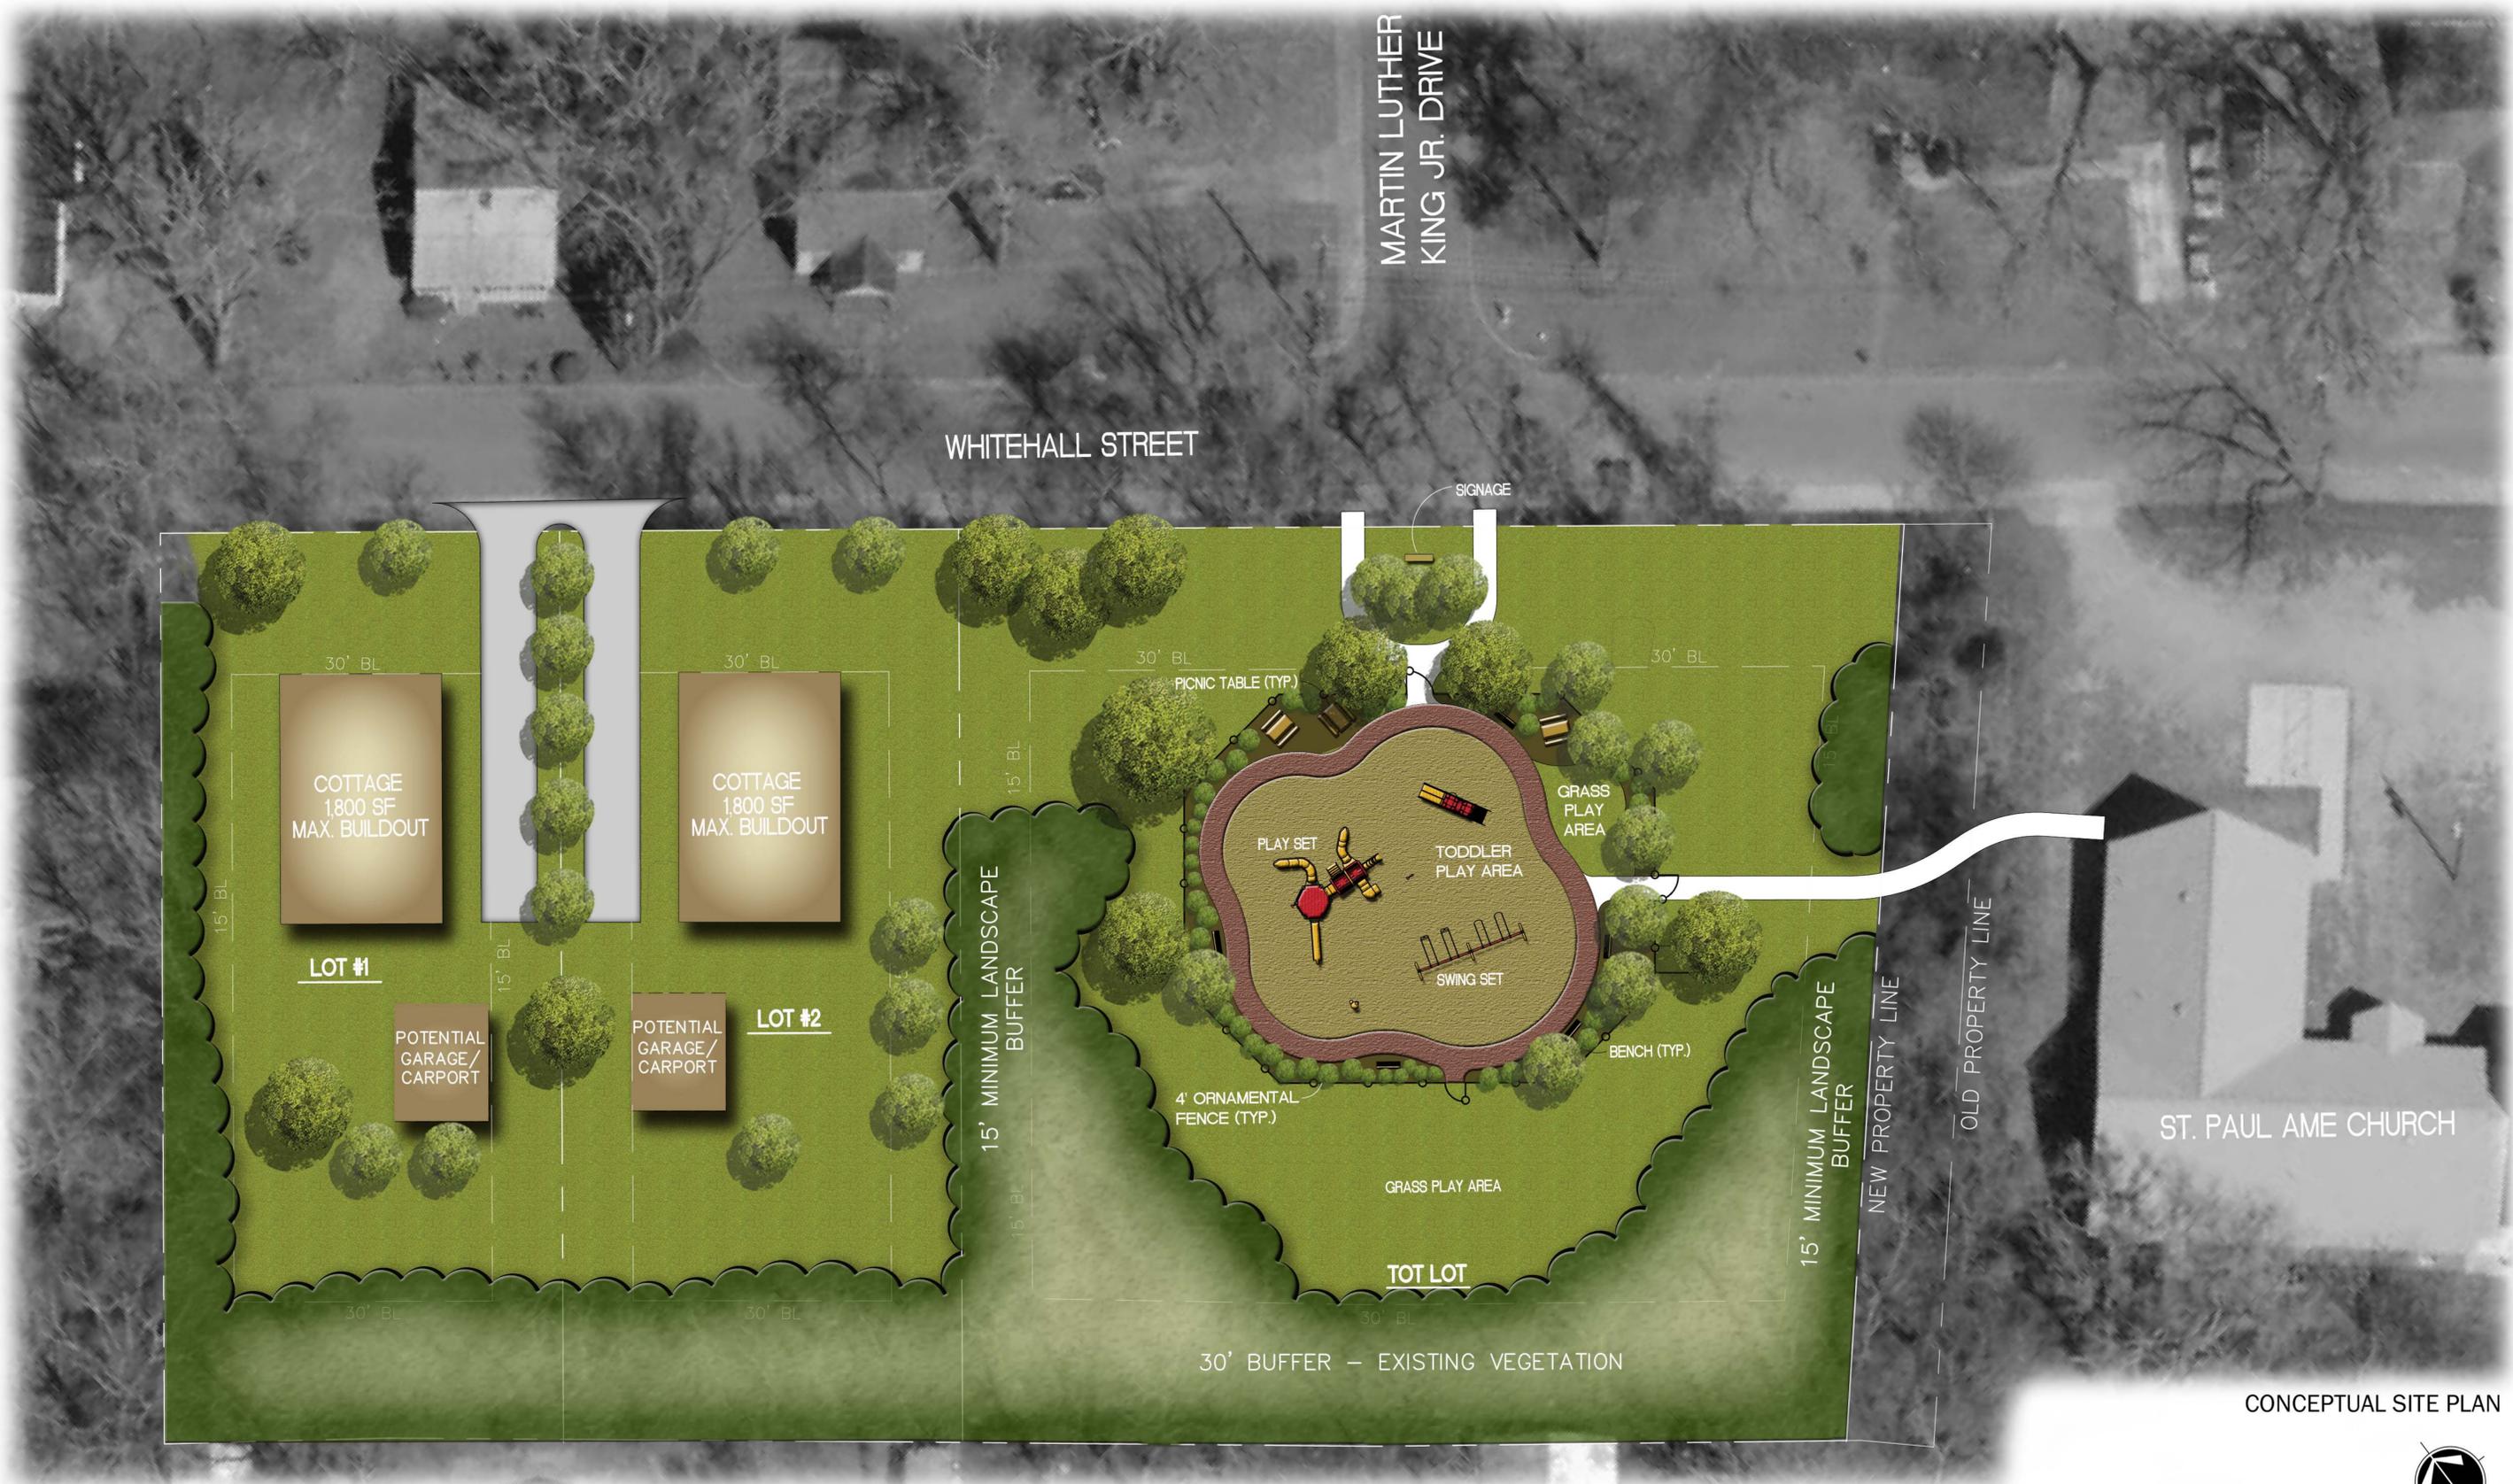


MARTIN LUTHER KING JR. DRIVE

WHITEHALL STREET



ST. PAUL AME CHURCH

CONCEPTUAL SITE PLAN

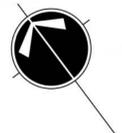

TOT LOT - MLK/WHITEHALL INTERSECTION

NOT TO SCALE

1 2 3 4 5 6 7 8